

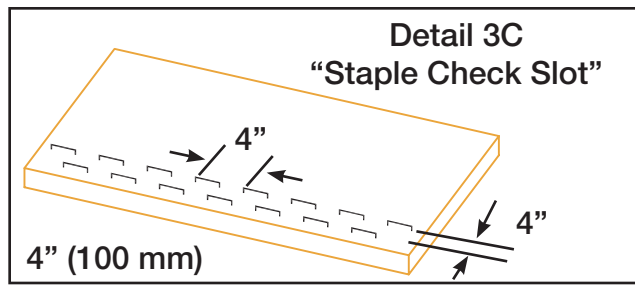
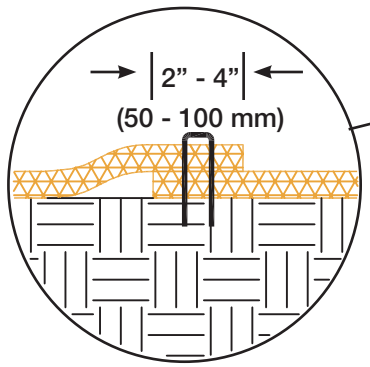
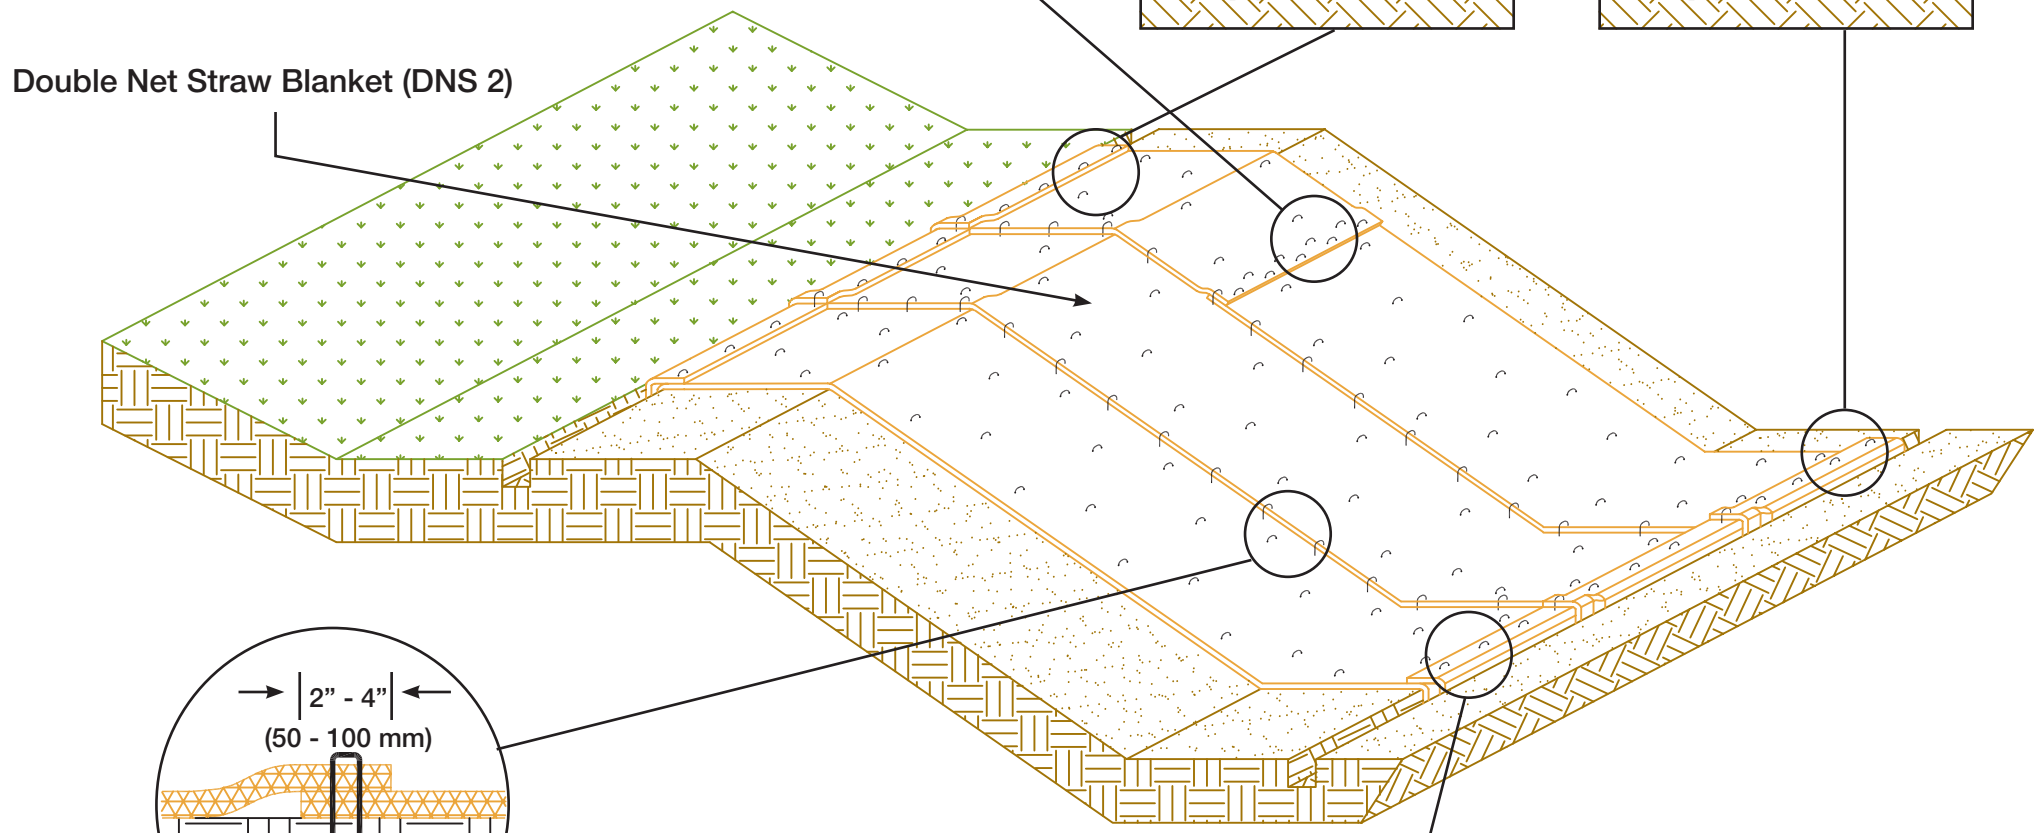
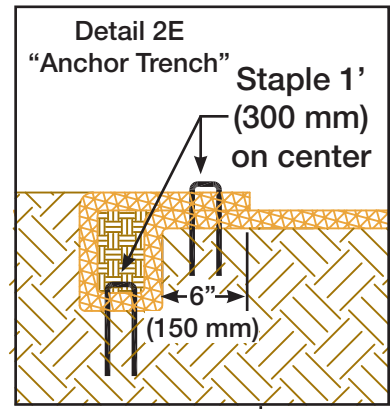


**DNS 2 SLOPE INSTALLATION
DRAWING 1**

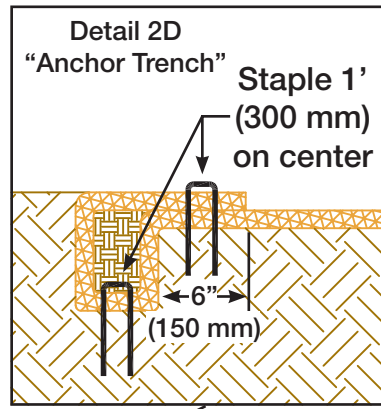

MANUFACTURED BY: INDUSTRIAL FABRICS, INC.
510 O' NEAL LANE • BATON ROUGE, LA 70819
800-848-4500 • WWW.GREENSOLUTIONS.US

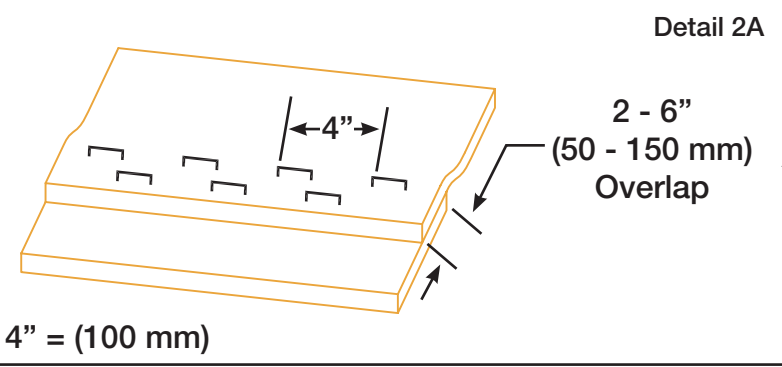

**DNS 2 SLOPE INSTALLATION
DRAWING 2**

GREEN SOLUTIONS™
QUALITY EROSION CONTROL BLANKETS

MANUFACTURED BY: INDUSTRIAL FABRICS, INC.
510 O' NEAL LANE • BATON ROUGE, LA 70819
800-848-4500 • WWW.GREENSOLUTIONS.US